

Project Title

대명문화공장  
1관 비발디파크홀

Key Plan

Note.....

Revisions

Design by

Drawing by

Checked by

Name of drawing  
1관 비발디파크홀(B3F)  
FLOOR PLAN


Scale  
1/100 (A3)

Date

File name

Drawing no

sheet no

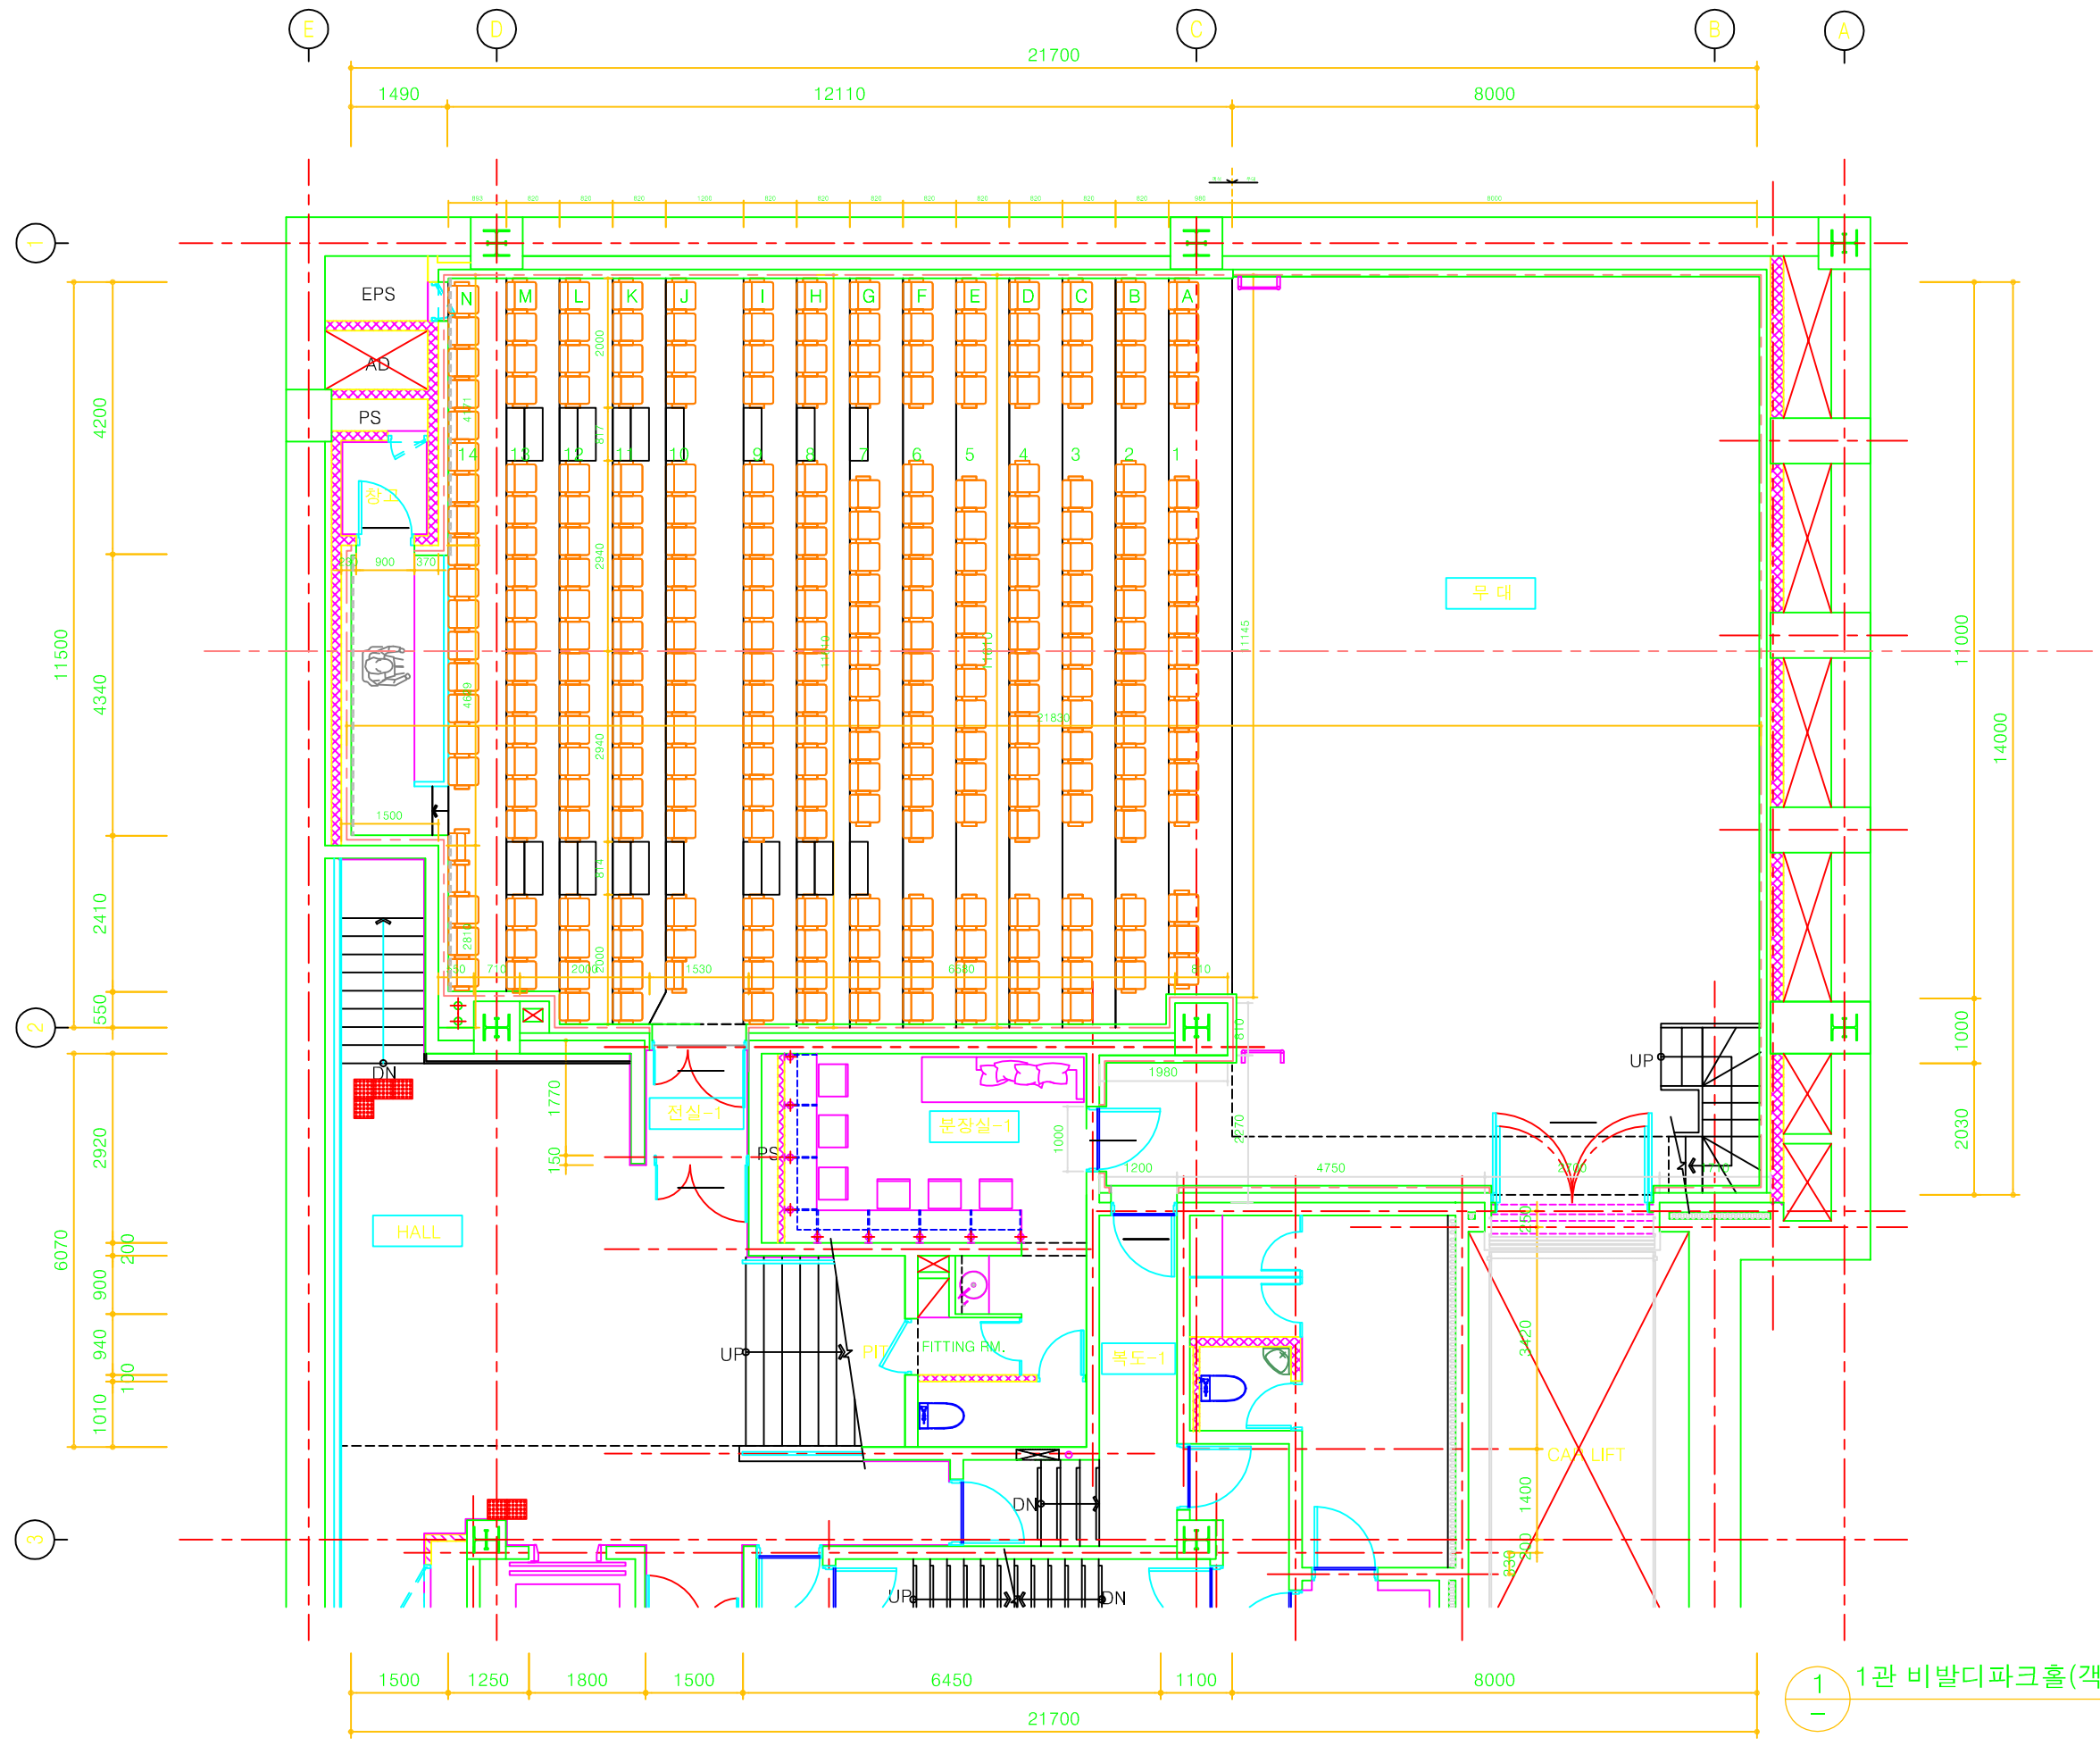

1관 비발디파크홀(객석1층)평면도

SCALE : 1/100