

| DOOR LEGEND | |
|-------------|----------------------|
| WD | WOOD DOOR |
| GD | GLASS DOOR |
| FD | 방화문 |
| FSD | 방화방음문 |
| SPD | 방음문 |
| SD | STEEL DOOR |
| SSD | STAINLESS STEEL DOOR |

Project Title
대명문화공장
2관라이프웨이홀

Key Plan

Note.....

Revisions

Design by

Drawing by

Checked by

Name of drawing
공연장 2관 (B3F)
FLOOR PLAN


Scale
1/100 (A3)

Date

File name

Drawing no

sheet no

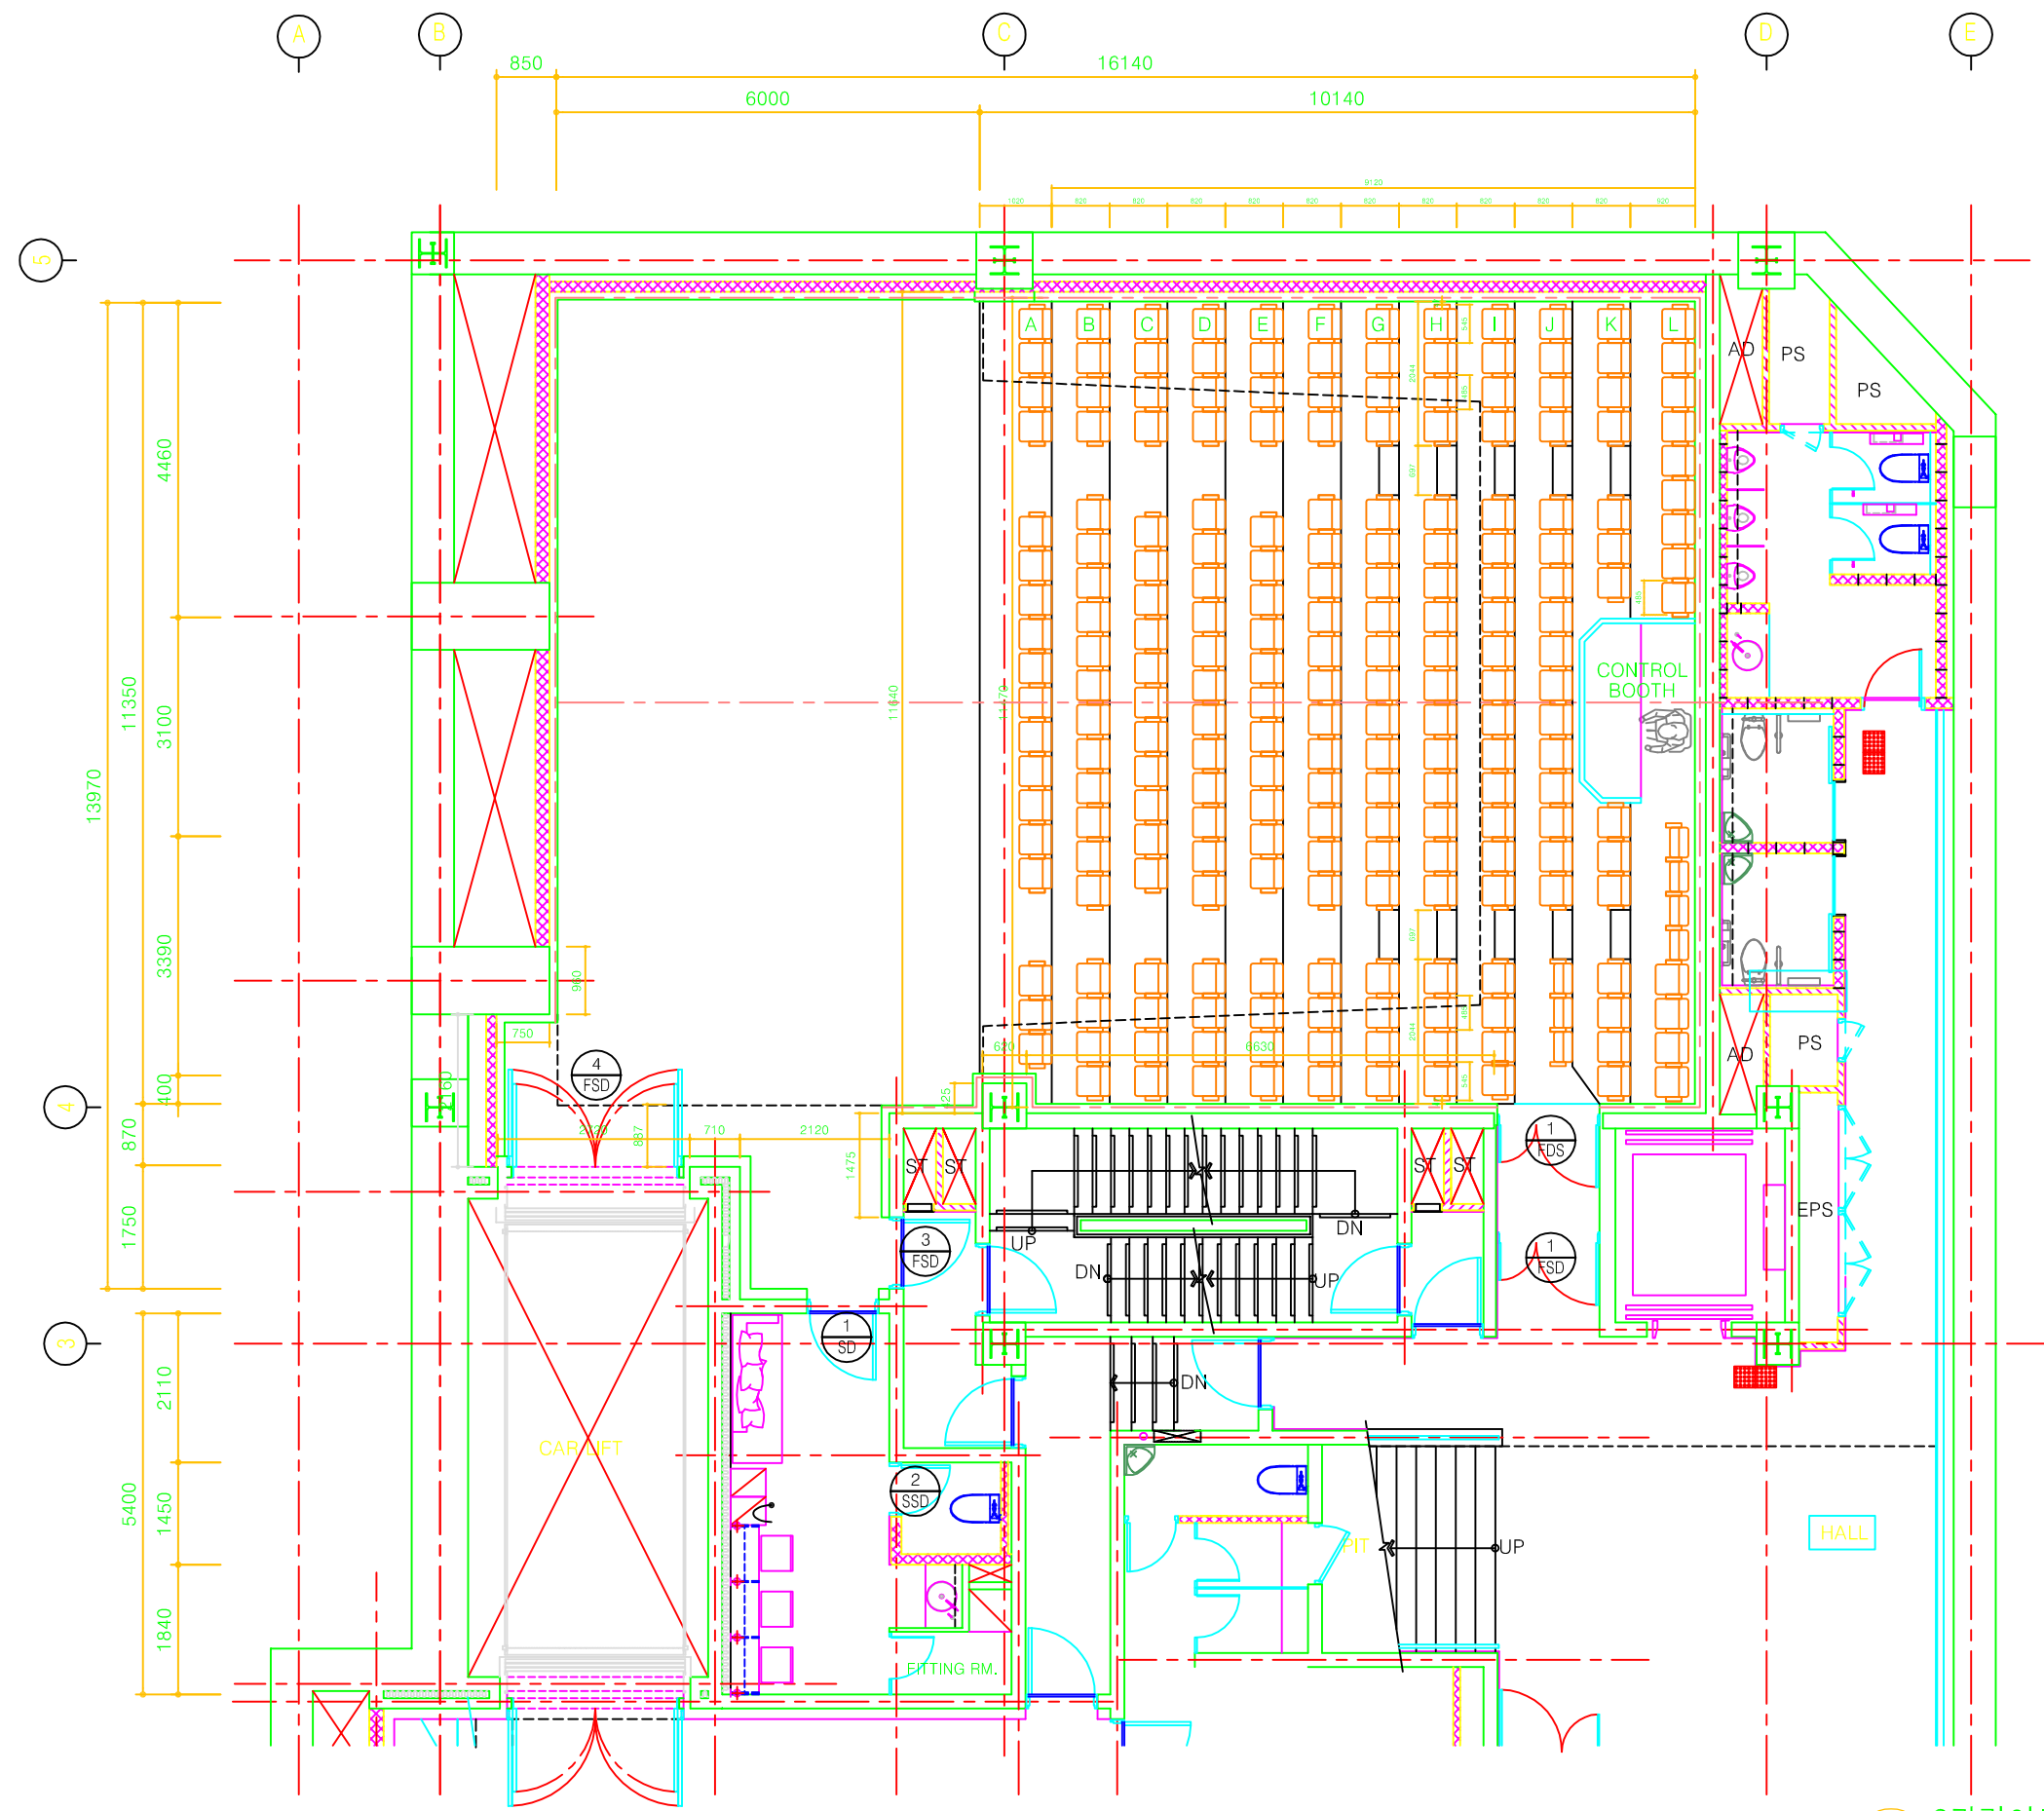

1 2관라이프웨이홀(객석1층) 평면도
SCALE : 1/100