

Project Title

YES24 ART ONE

1관

Key Plan

Note

Revisions

Design by

Drawing by

Checked by

Name of drawing

1관 평면도

Scale


1/100(A3)

Date

File name

Drawing no

sheet no

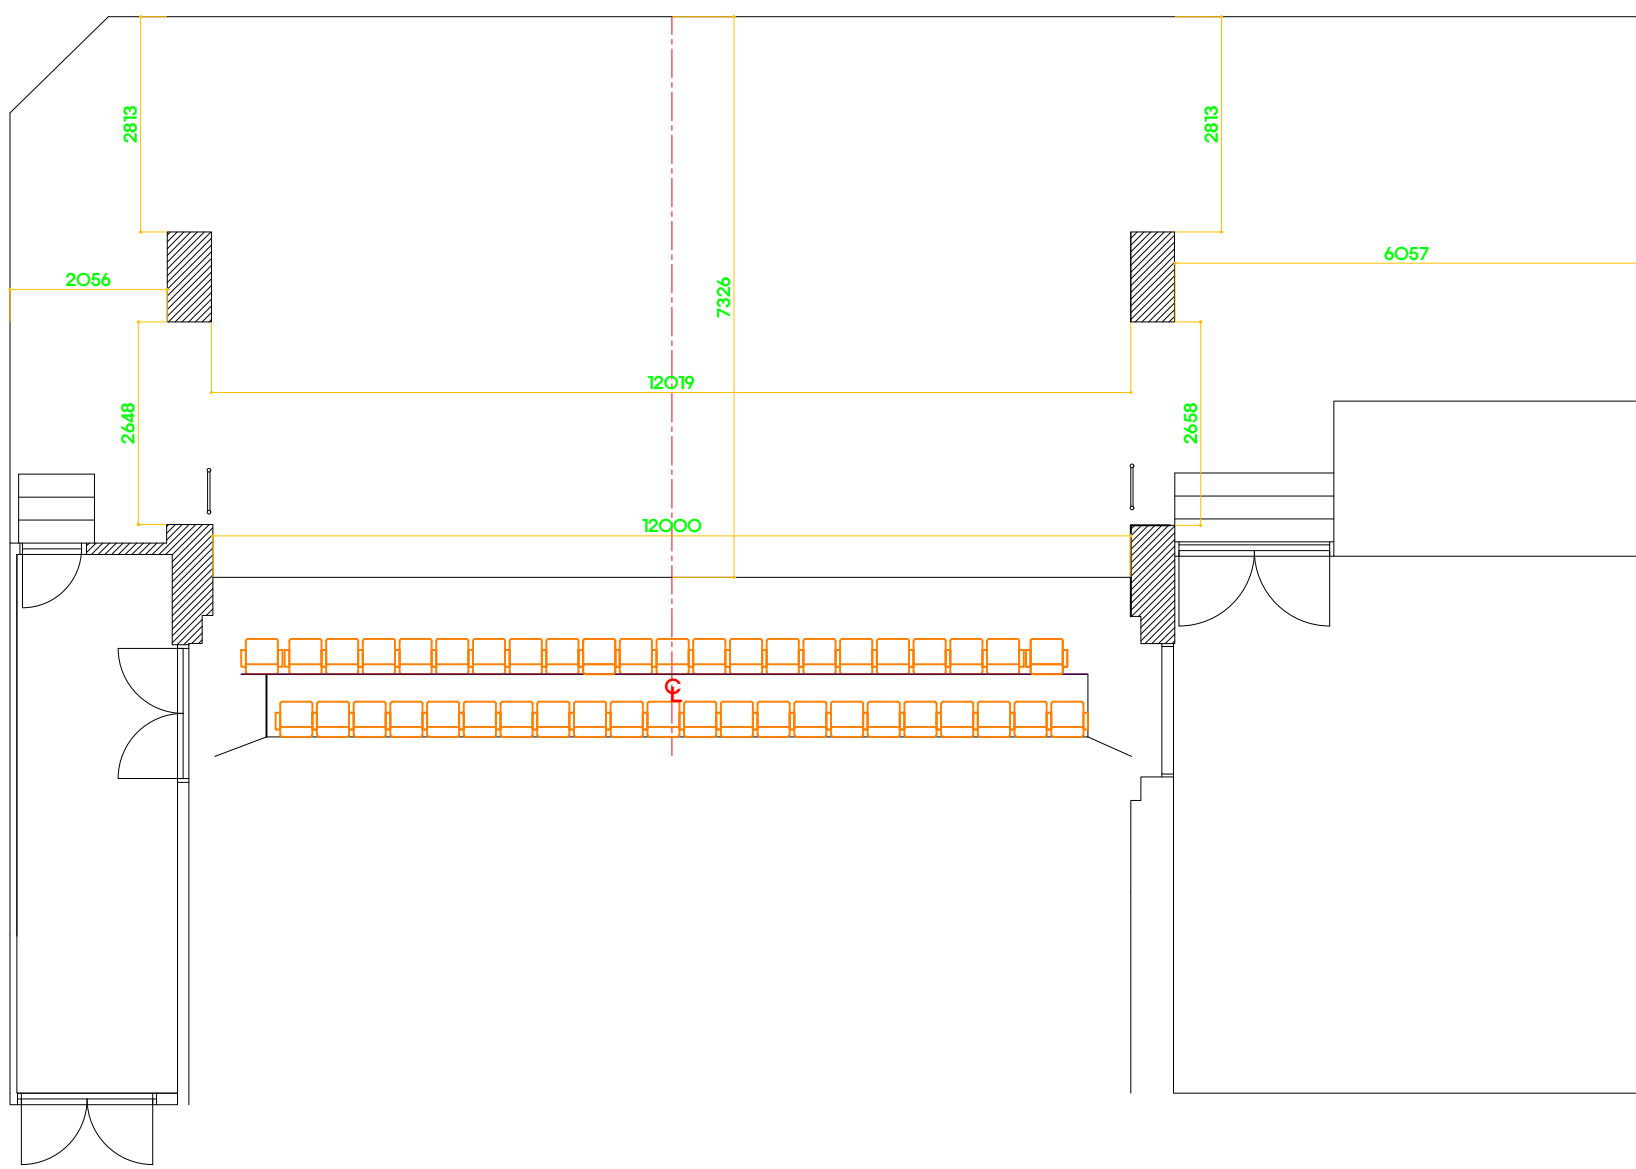

□ 이트원1관 평면도

SCALE

1/100

Project Title

YES24 ART ONE

1관

Key Plan

Note

Revisions

Design by

Drawing by

Checked by

Name of drawing

1관 배틀리스트

Scale


1/100(A3)

Date

File name

Drawing no

sheet no

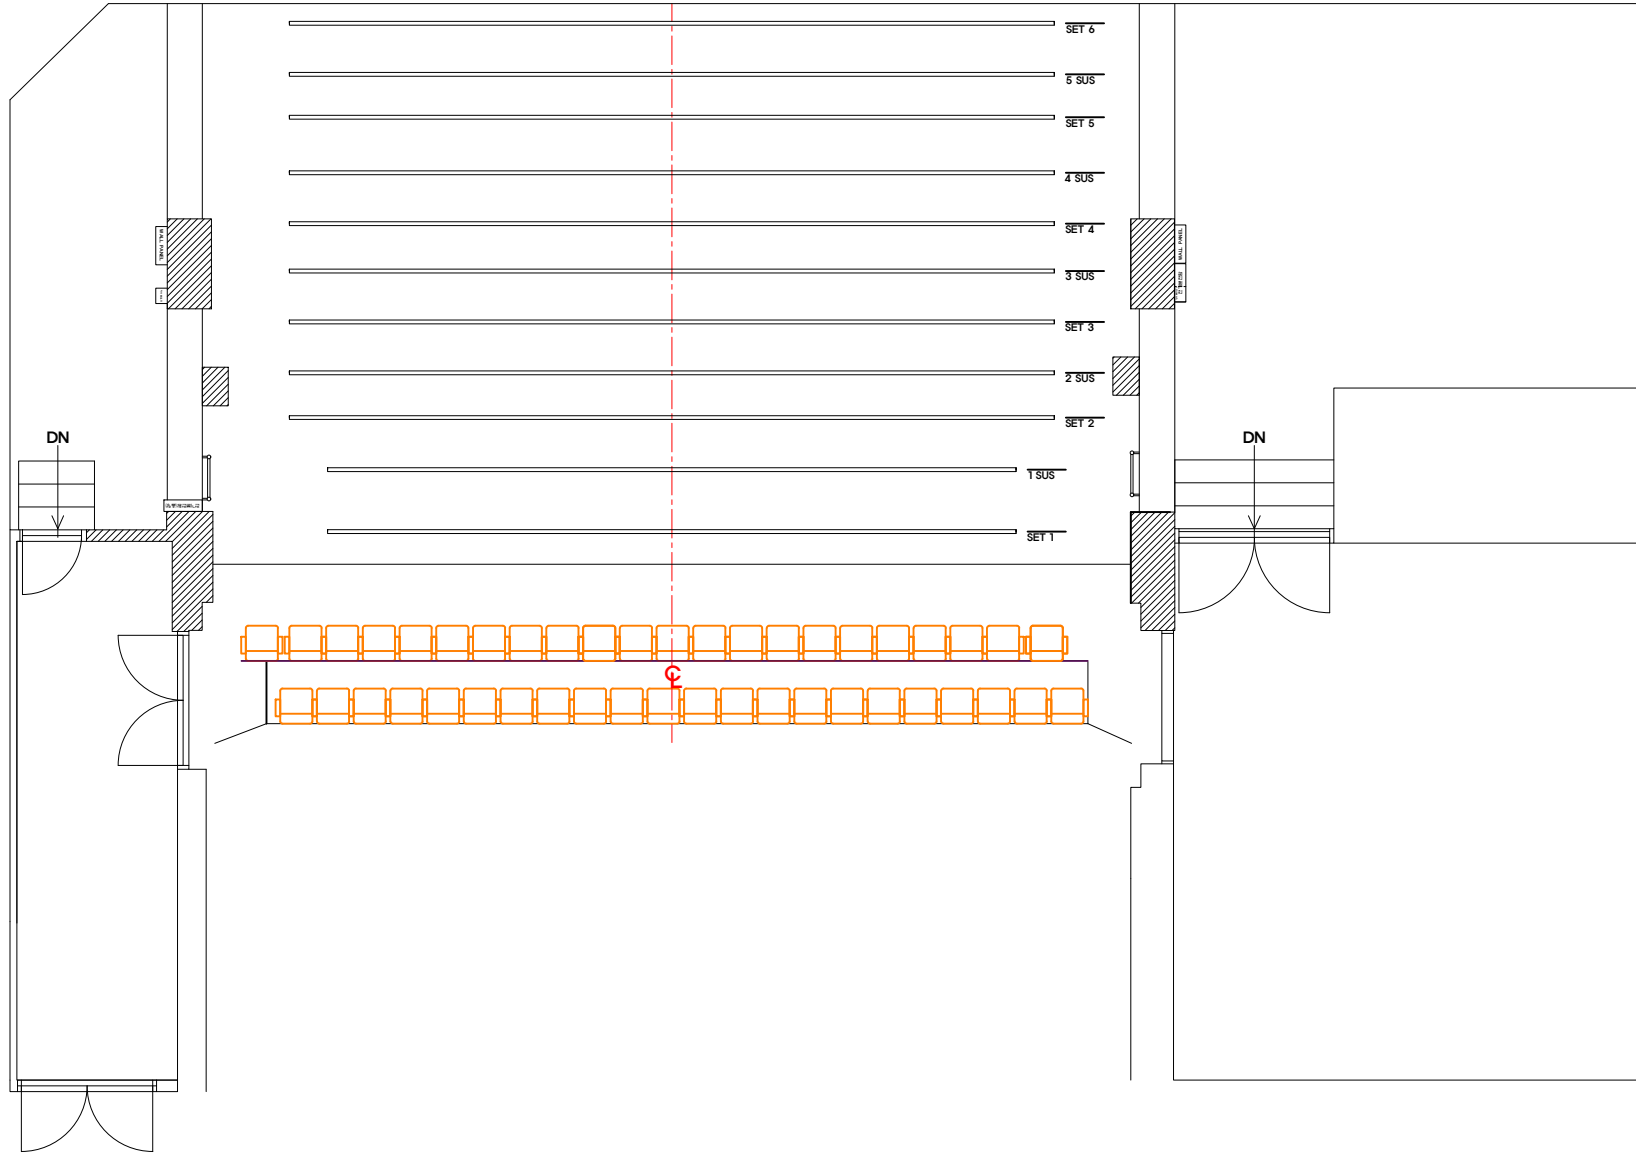


□ 이트원1관 배틀리스트

SCALE

1/100

257 668 560 725 665 620 665 665 585 680 810 426

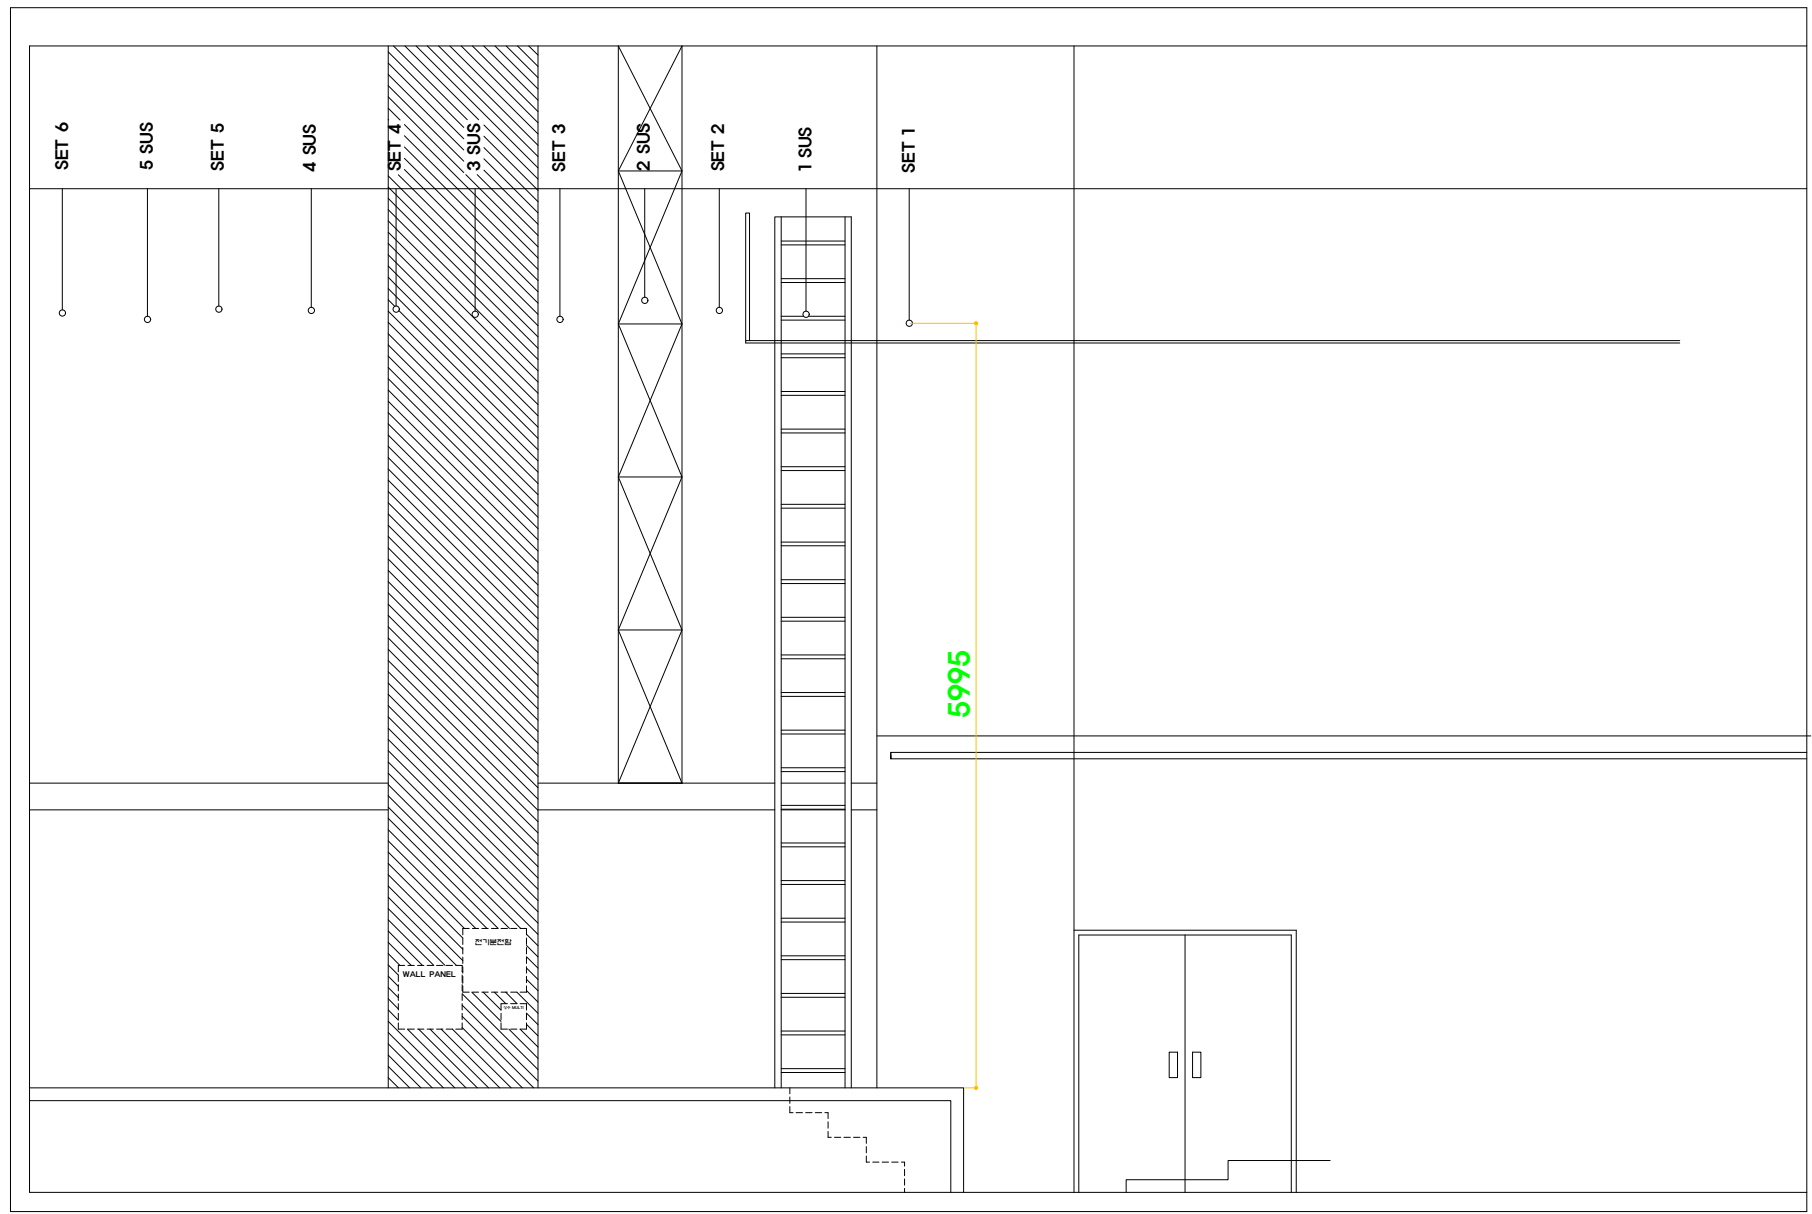

□ 아트원관 측면도

SCALE
1/60