


DOOR LEGEND	
WD	WOOD DOOR
GD	GLASS DOOR
FD	방화문
FSD	방화방음문
SPD	방음문
SD	STEEL DOOR
SSD	STAINLESS STEEL DOOR

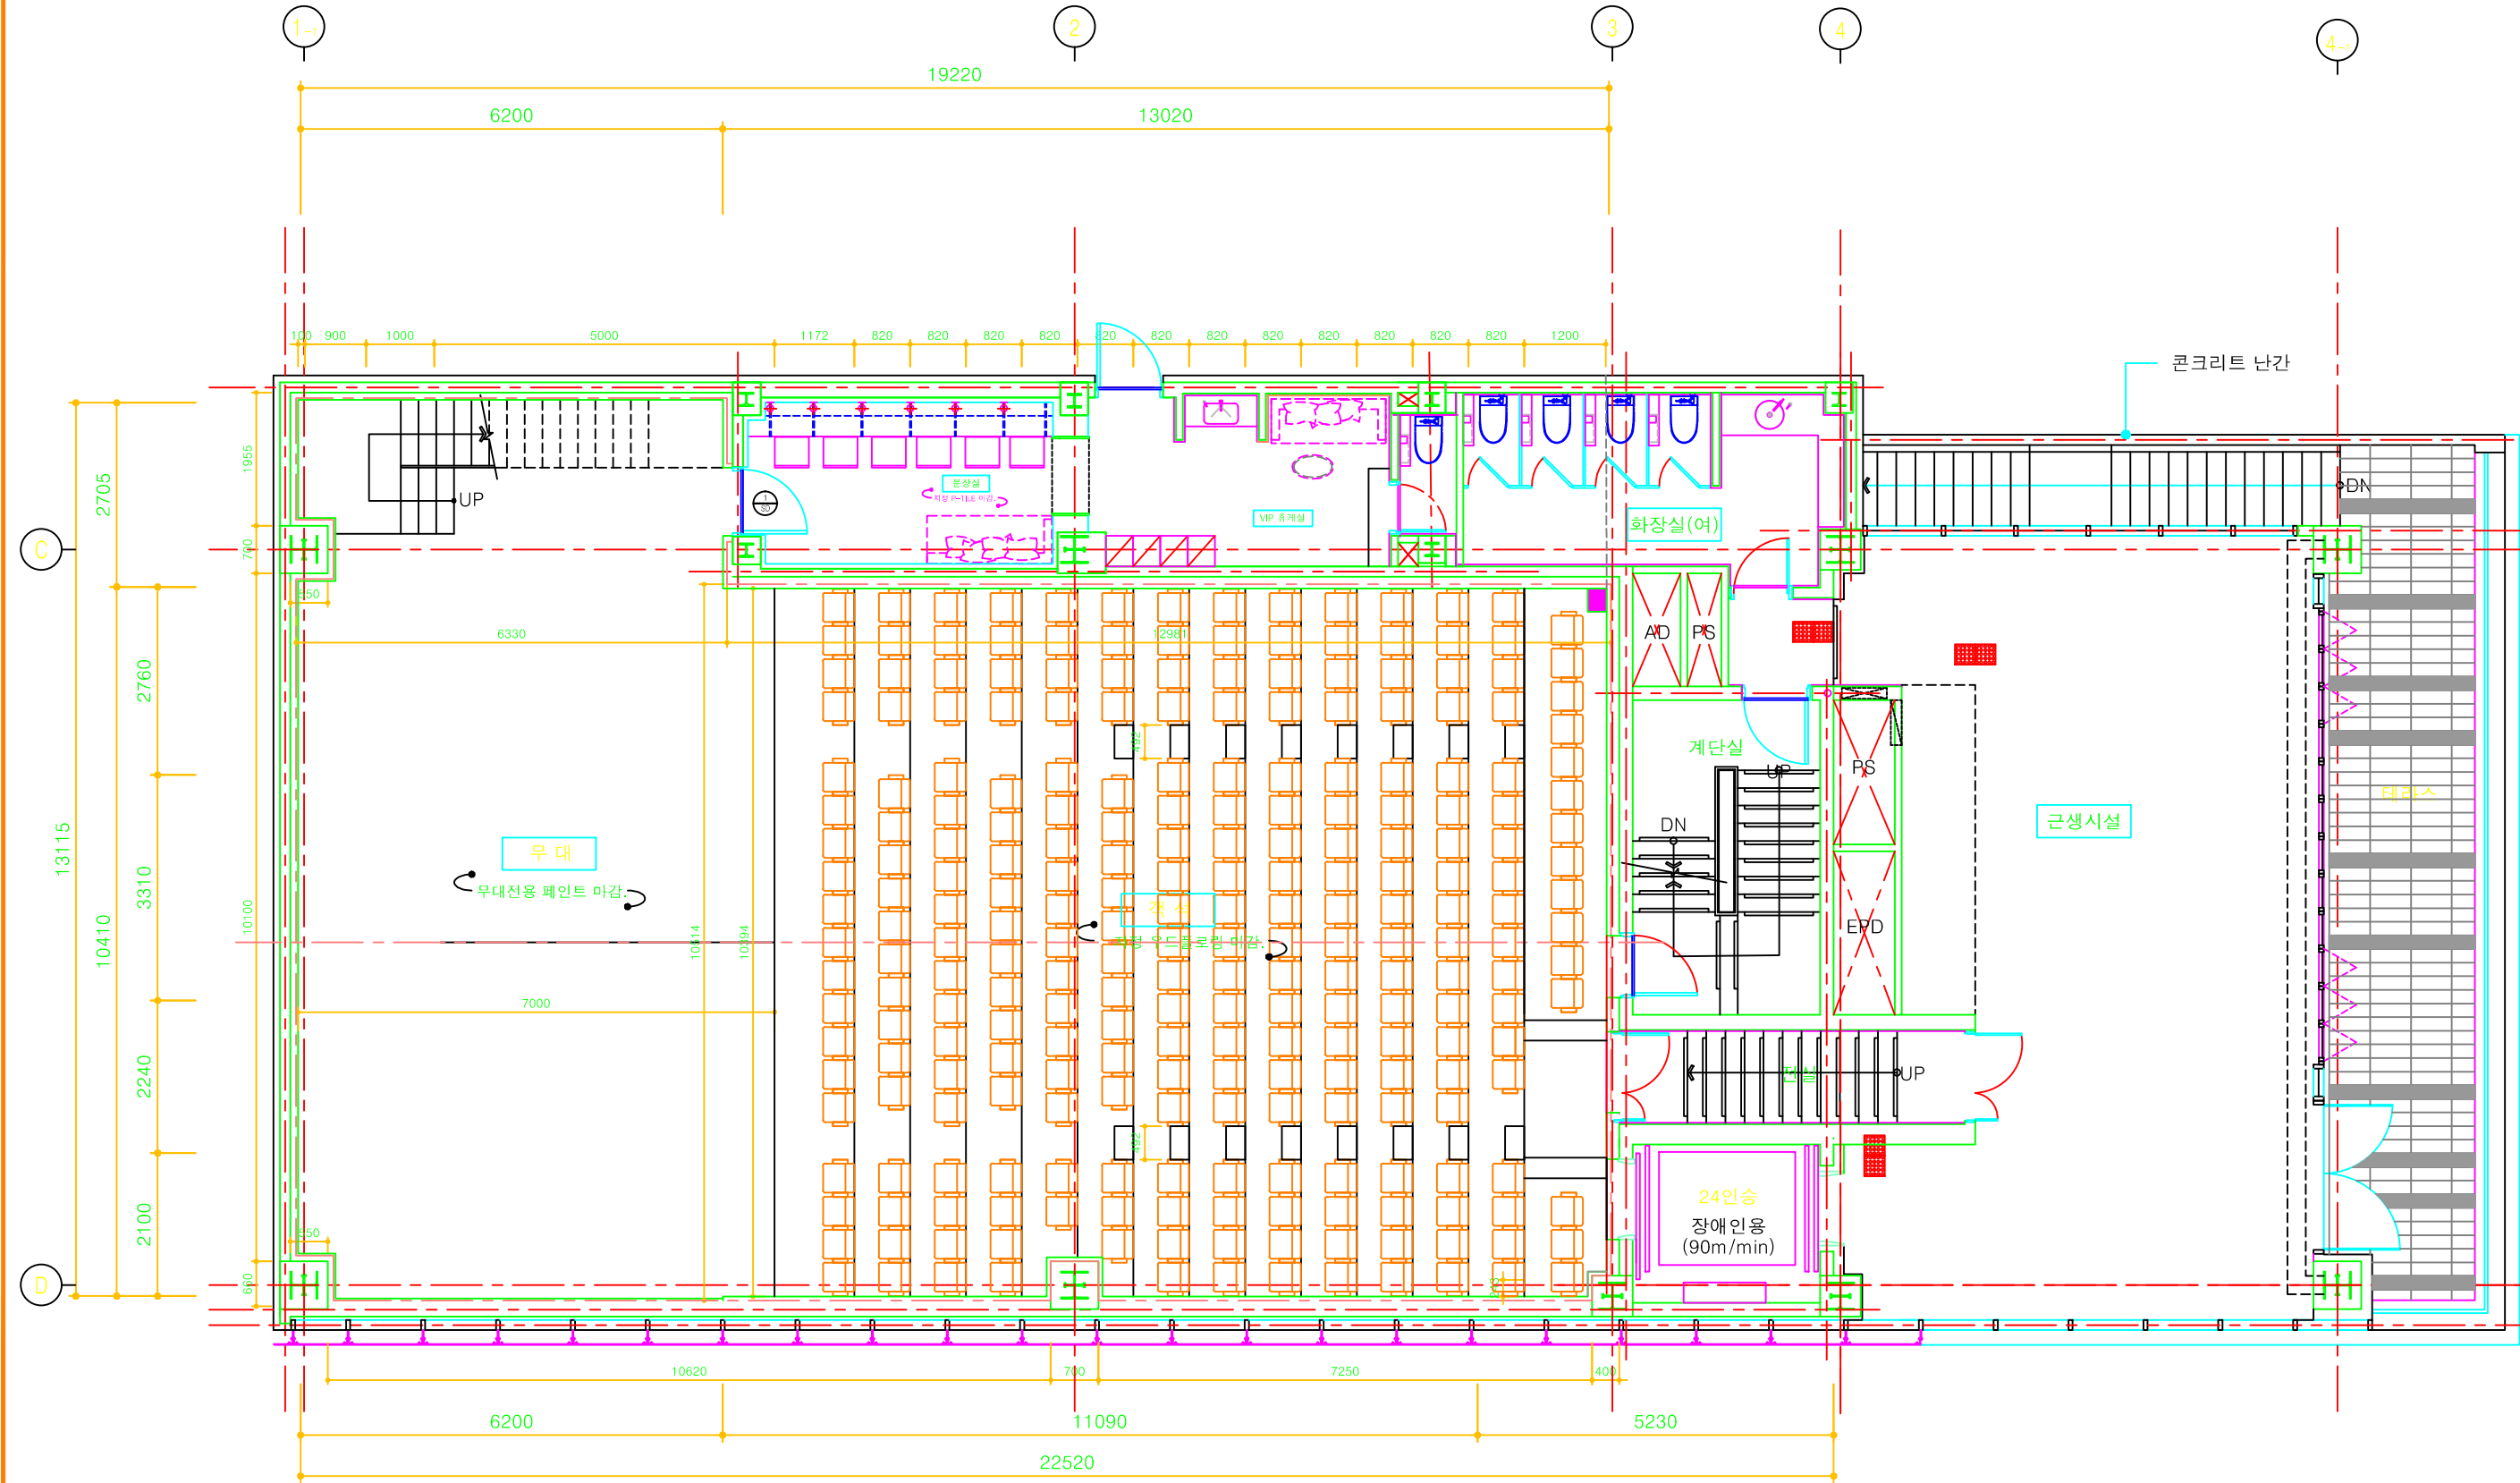

1 3F 공연장 3관 평면도 ALT-2 (고벽돌 키타일)

SCALE : 1/100