


□ 이트원2관 객석1층 (지상3층 평면도)

SCALE

1/100

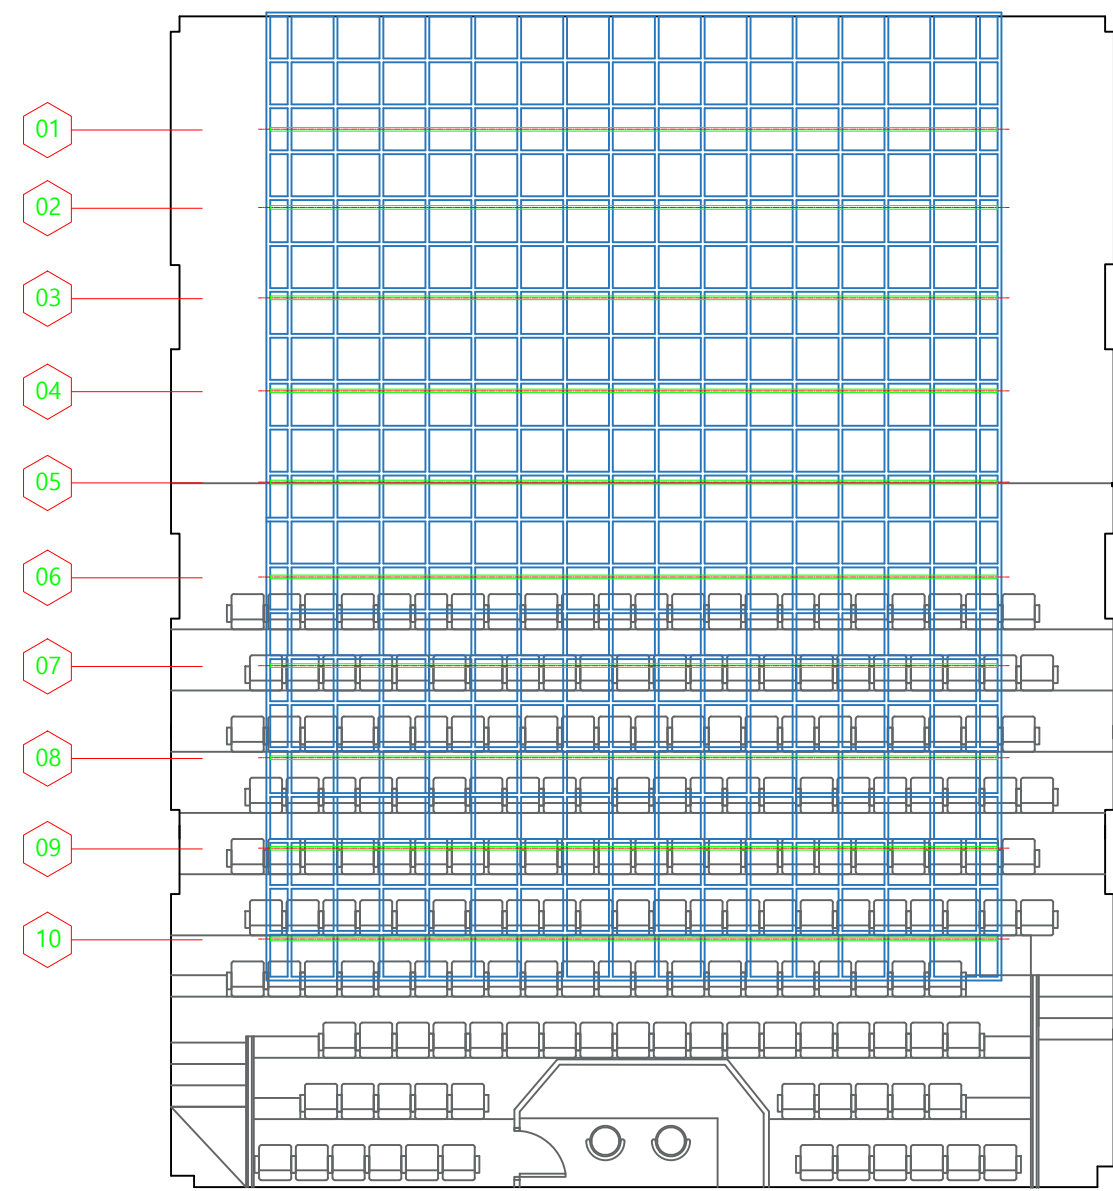


그리드 도면

1/100(A3)

□ 이트원2관 그리드

SCALE

1/100

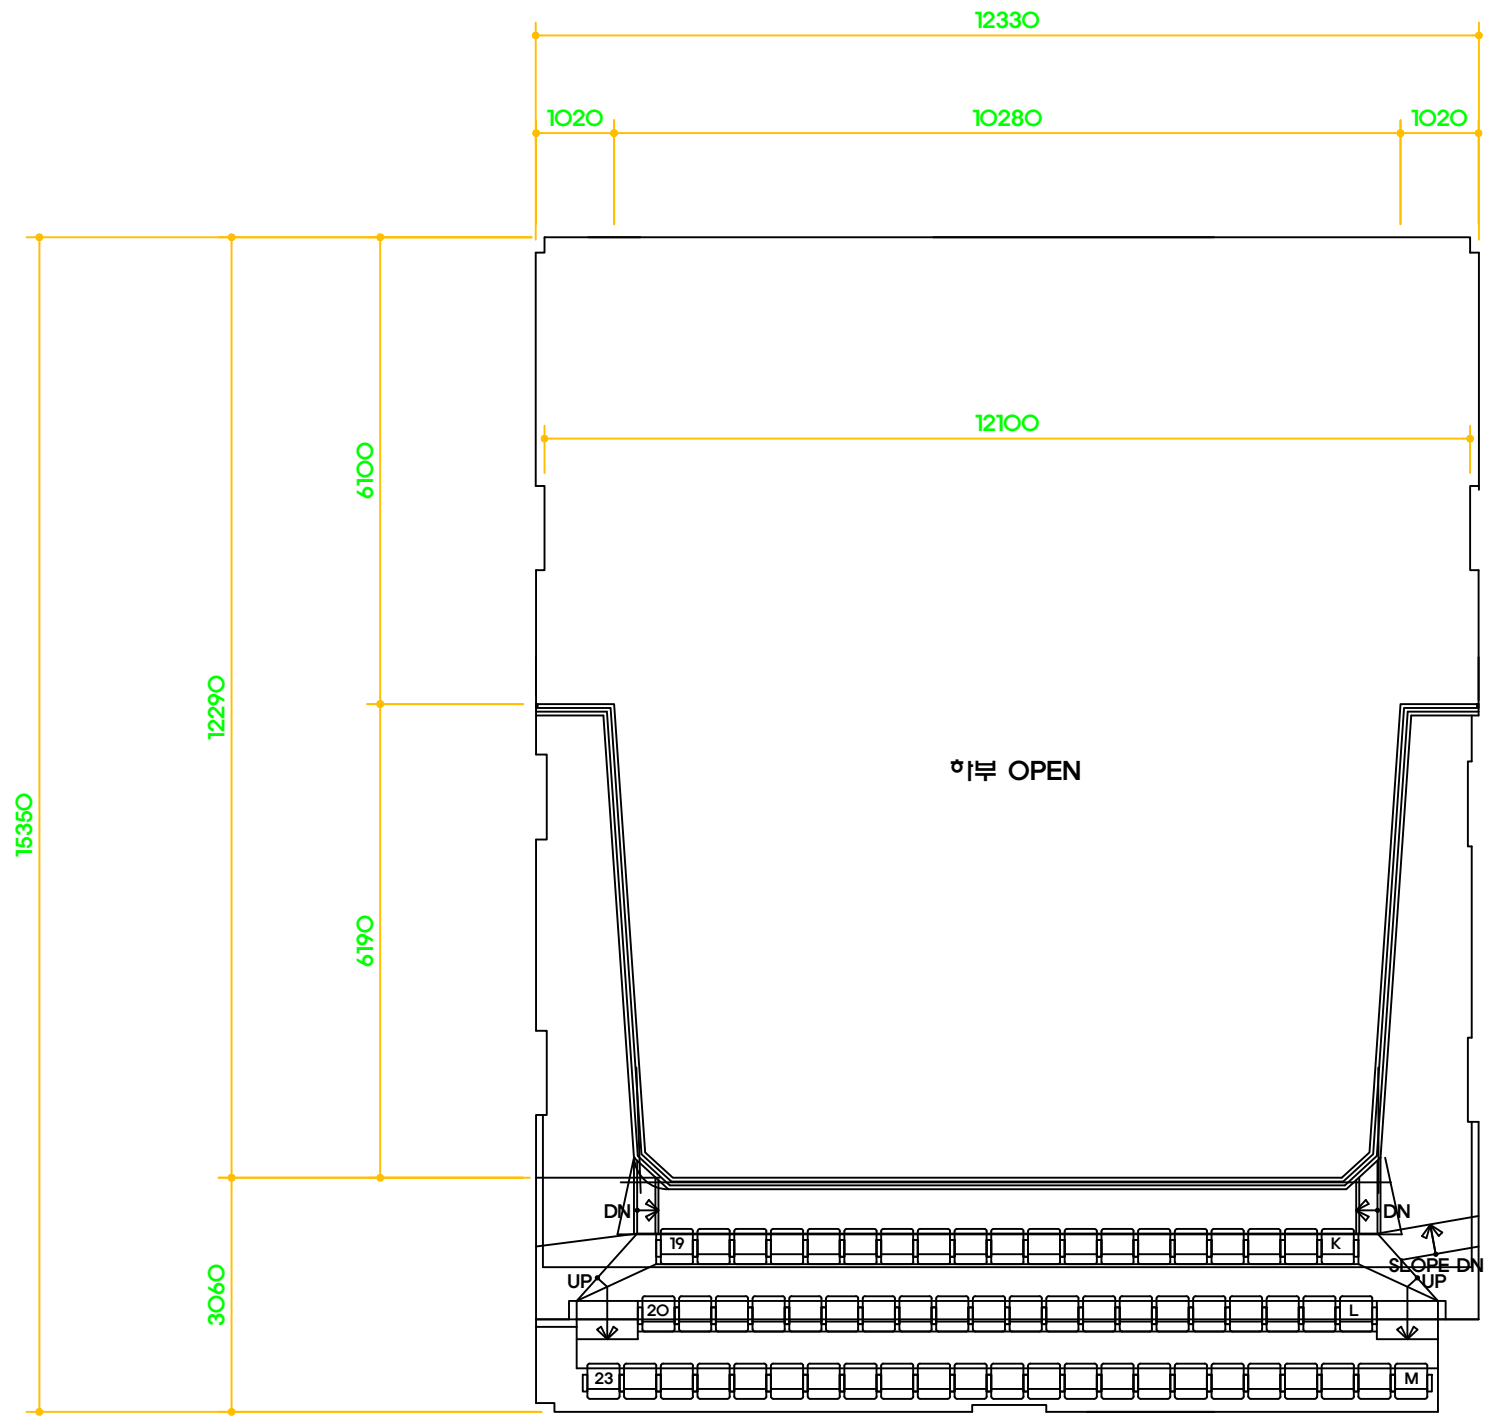

□ 이트원2관 객석2층 (지상4층 평면도)

SCALE

1/100

15095

12330

1210

9910

1210

2410

φ 50mm PIPE GRID (@600×600)

300

6125

5050

600

400

2575

3200


7050

냉난방기 케이스



이트원2관 무대정면도

SCALE 1/60

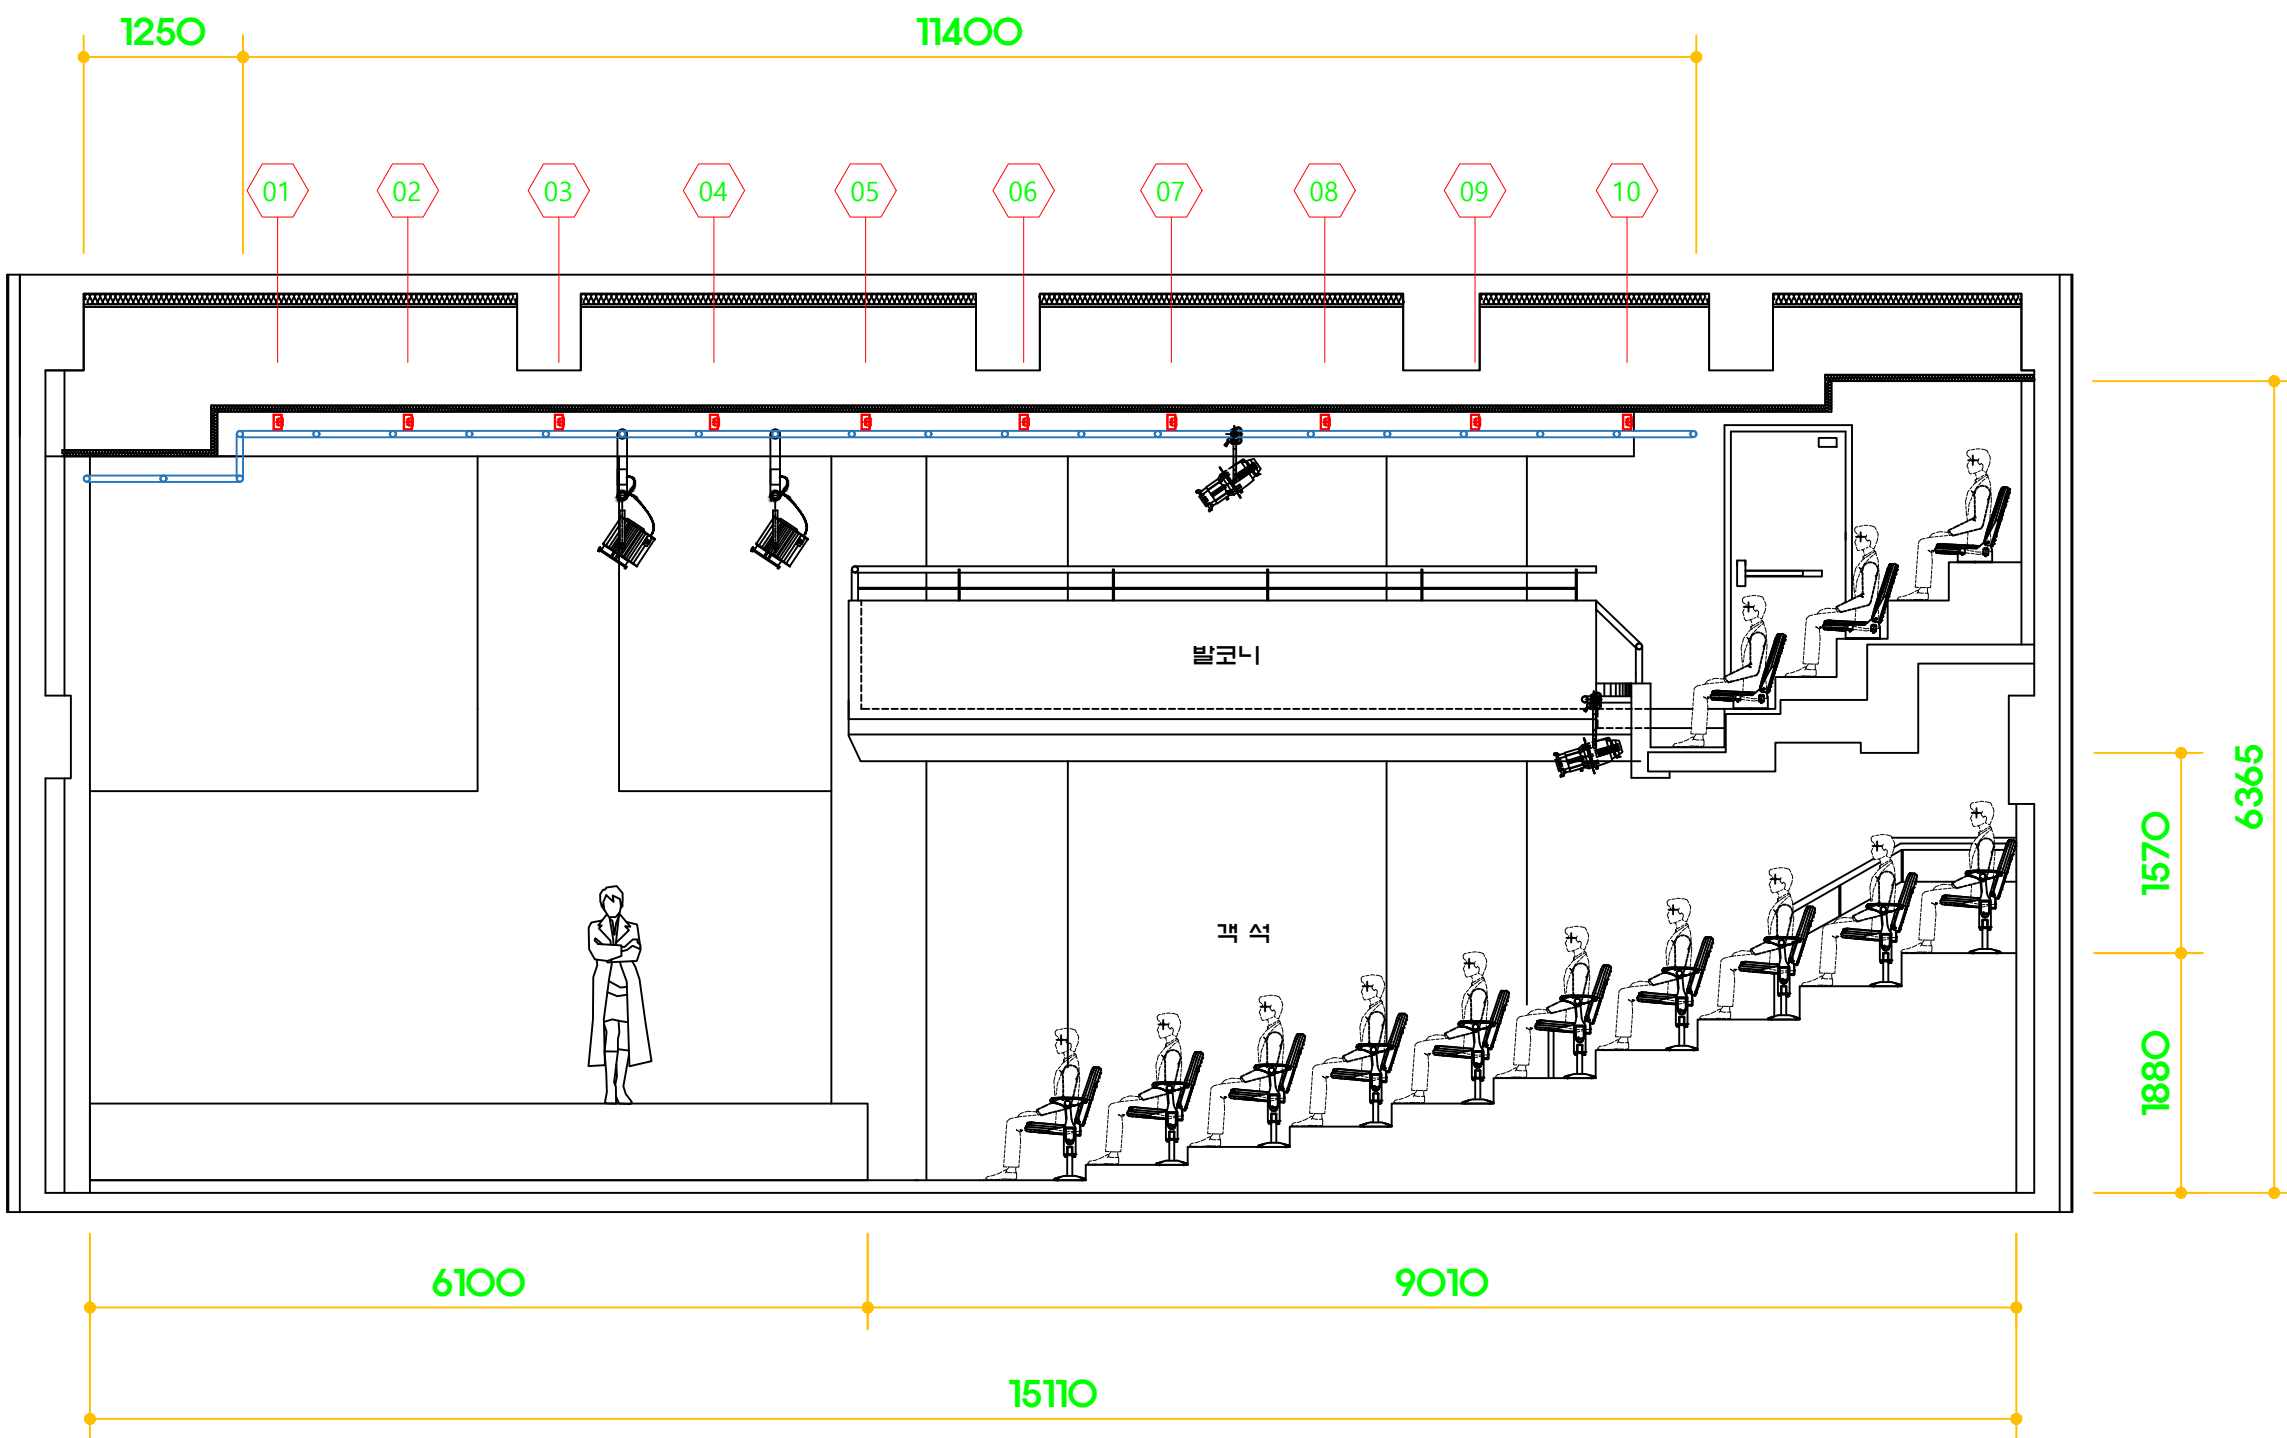

이트원2관 측면도

SCALE

1/60