


YES24 ARTONE_2관 조명회로도

용량 : 1회로당 3.75kw

PORT : DIMMER 1EA / DMX 3EA

HOUSE : 146,147

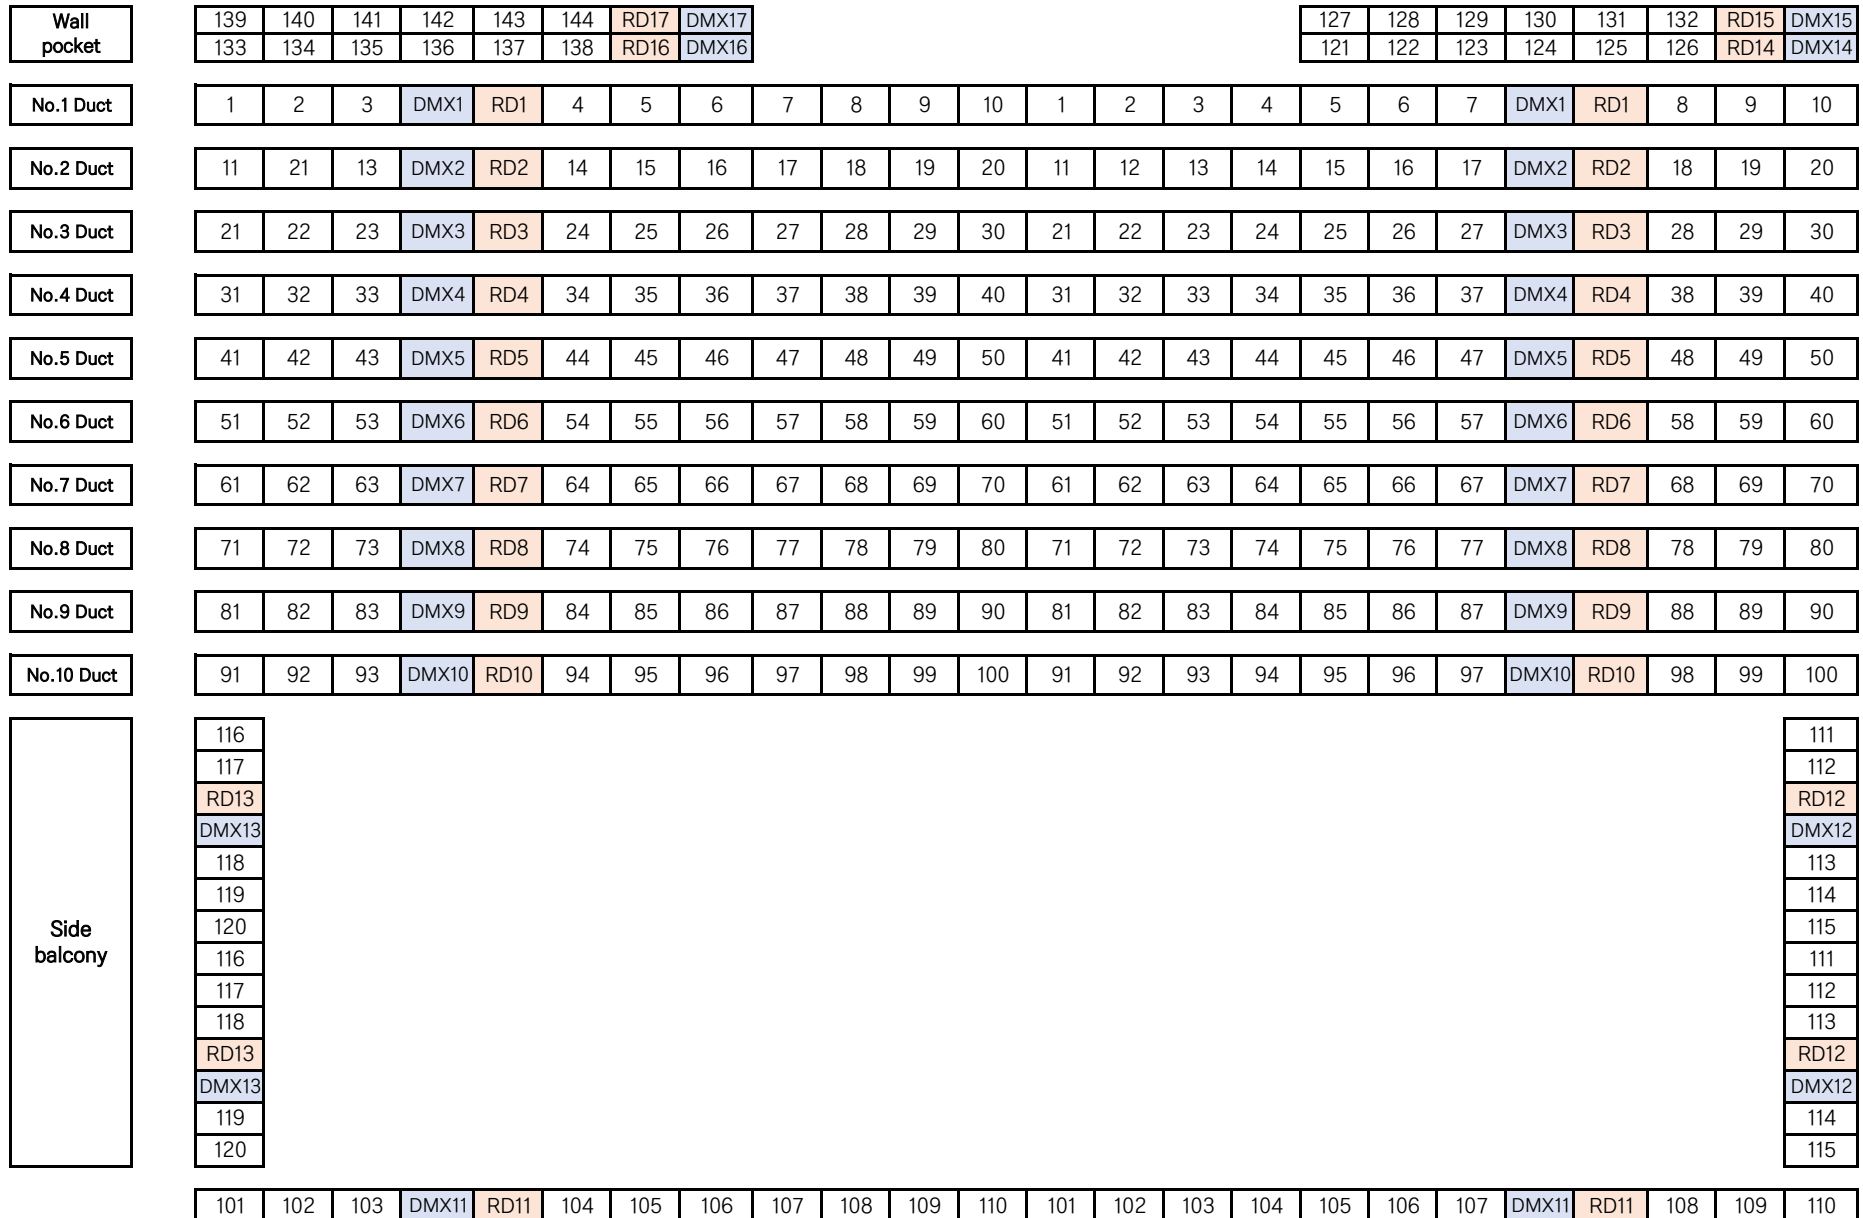

Center balcony